

**TO:** compu-max  
71 Martinview Rd. N.E.  
CALGARY, Alberta  
T3J 2W2


**OFFICE:** ANYWHERE  
**PROJECT No.:** ZX91015-D002  
**CLIENT:** compu-max  
**COPIES:** Revenue Canada

Attn: F. K. Maxwell, Esq.

**PROJECT MAIN STREET**

50

SAMPLE I.D.	GC-28	MIX TYPE	A	SAMPLED BY	CLIENT
DATE SAMPLED	1990-11-03	TIME SAMPLED	8:40	DATE TESTED	1990-11-03
CONTRACTOR/SUPPLIER	GENERAL CONTRACTING			SAMPLE TEMP	141 °C
SAMPLE SOURCE/LOCATION	SOUTH BOUND LANE AT STN 0+125 40 m EAST OF WEST CURB			COMP TEMP	133 °C
				BLOWS/FACE	50

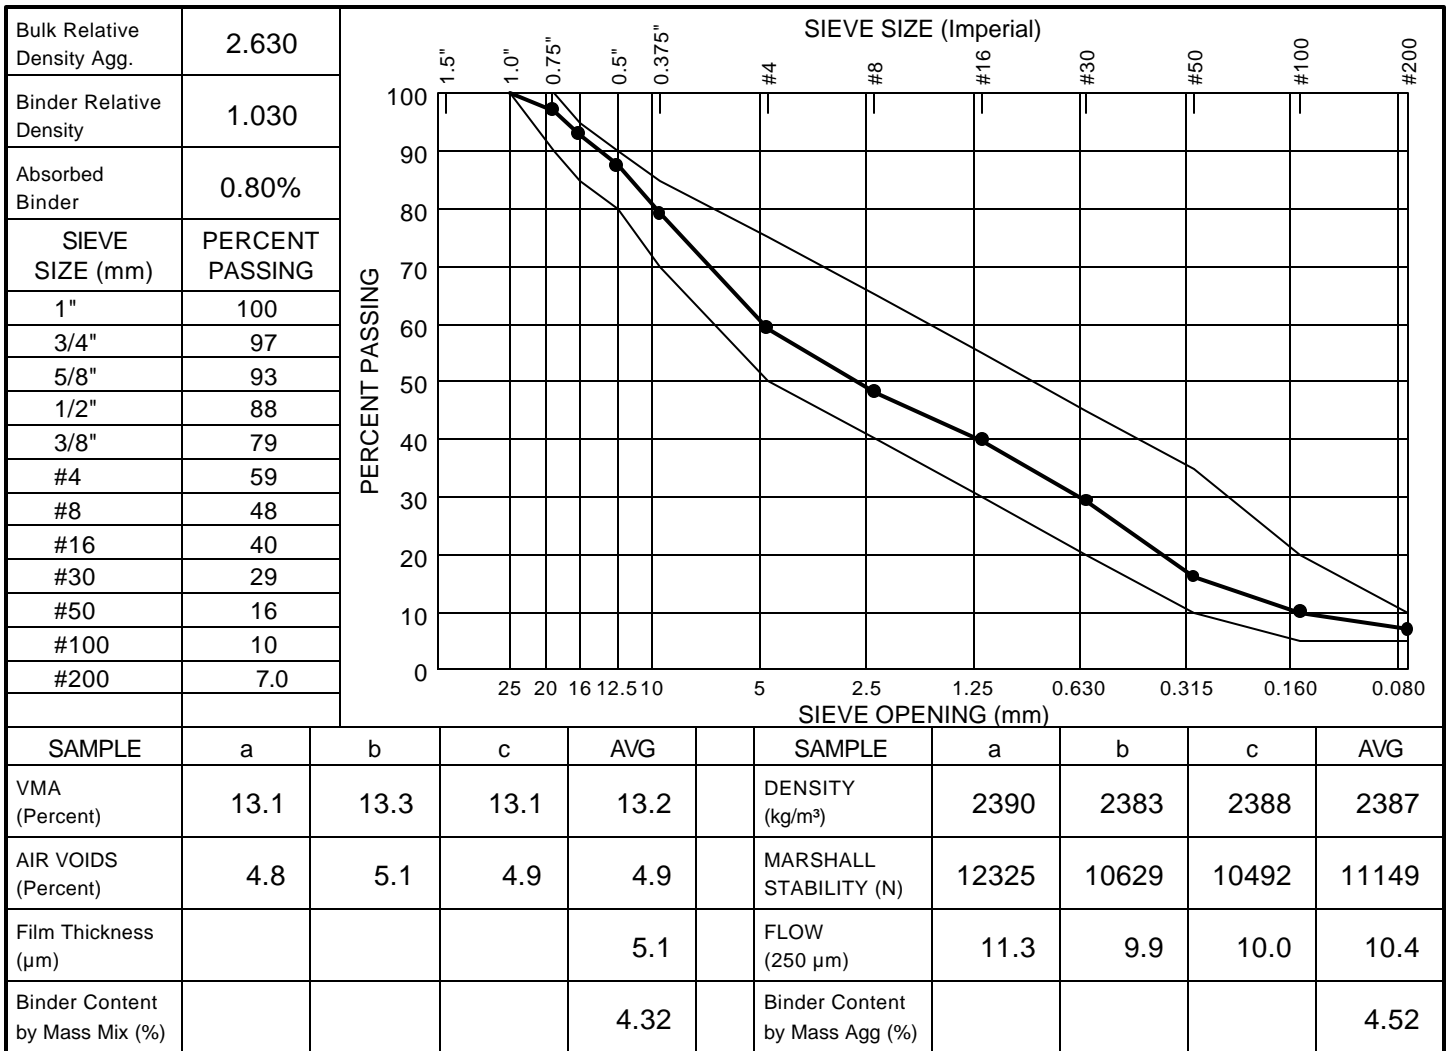

**COMMENTS**

Your Company Name Limited

Per \_\_\_\_\_